






Route Log and Progress Chart

DRAFT

Please Note: Errors and Omissions May Exist.
Contact the VTrans Mapping Section with questions or concerns.

DISTRICT	TOWN	ROUTE
8	NORTH HERO	US-2

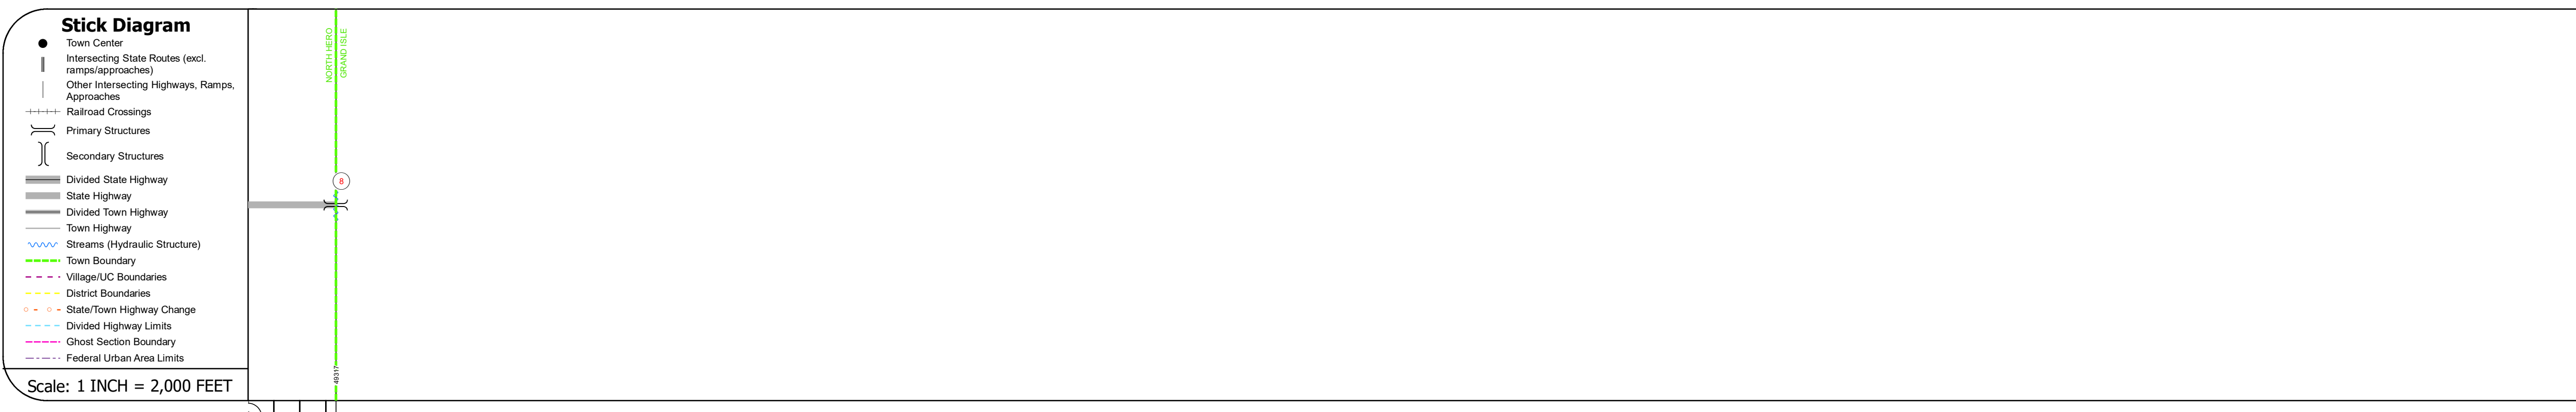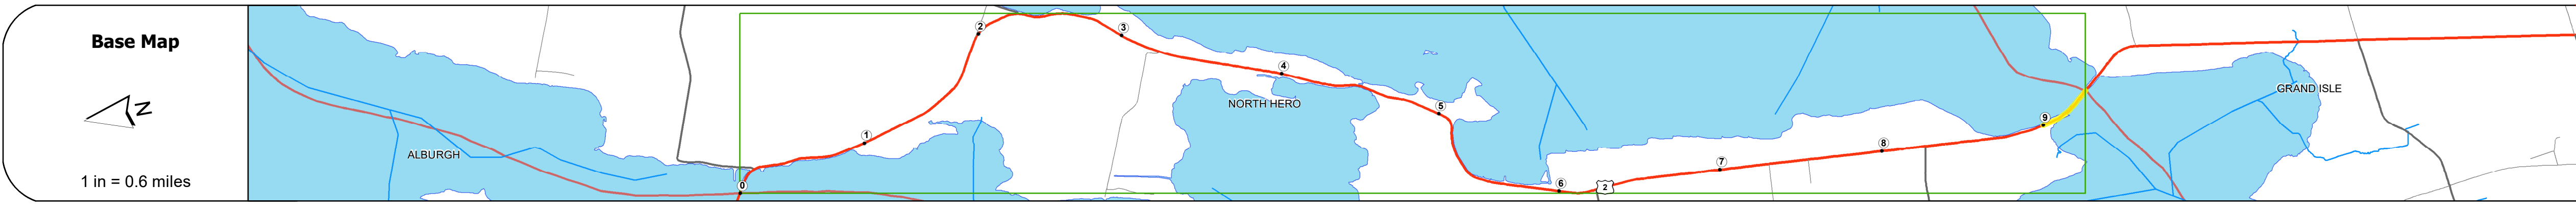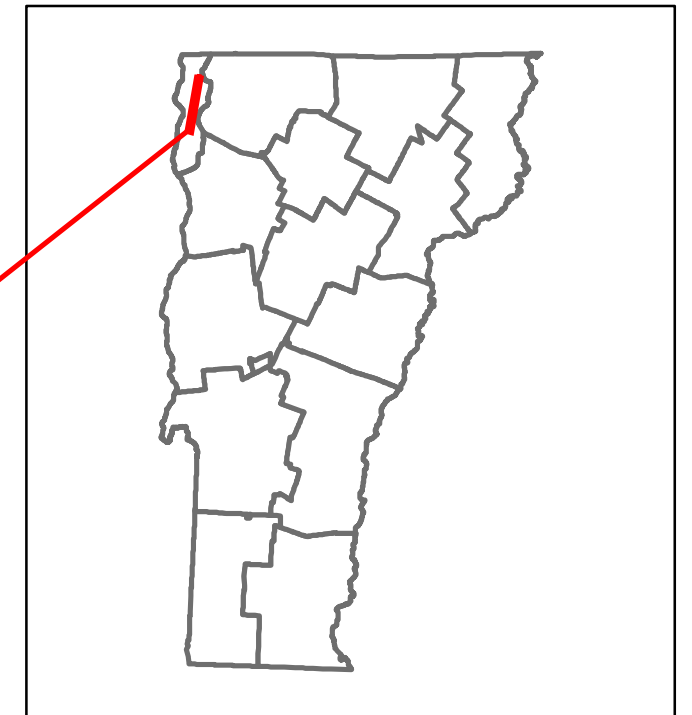

STRUCTURE DESCRIPTIONS

Bridge 8:
Moveable - bascule - 1953
Structure No: 200028000807042
Length: 261'
Width: 33.0'
Facility Carried: US 02 ML
Structure Type: DOUBLE-LEAF BASCULE
Features Intersected: LAKE CHAMPLAIN
Surface: Other
Maintenance/Ownership: State

Road Widths	Travellane: 22 Roadway: 32 Lane Count: 2 Base: Subbase:
-------------	---

Curves	3
--------	---

Grades	
--------	--

Guardrails	
------------	--

Rumblestrips	
--------------	--

Historic Projects	<ul style="list-style-type: none"> 2008: BHF 028-1(21) 1999: STD 022(11) 1996: BHF 028-1(19)S 1996: BHF 028-1(15)S 1984: F 028-1(13)S 1966: MA 808/66 1953: S-128(N) 1933: ST 128-N
-------------------	---

Maintenance Garage	
--------------------	--

Speed Zone	
------------	--

Functional Class	4
------------------	---

National Highway System	
-------------------------	--

Limited Access Highway	
------------------------	--

Customer Service Level	Regional Corridor
------------------------	-------------------

Traffic Counters	
------------------	--

AADT Counts	<ul style="list-style-type: none"> 2018: 2900 2017: 2900 2016: 2900 2015: 2900 2014: 2900
-------------	--

Crash Locations	<ul style="list-style-type: none"> 2018: 1 2017: 1 2016: 1 2015: 0 2014: 0
-----------------	---

Historic Projects <ul style="list-style-type: none"> Unknown Retreatment Resurface Bituminous Mix Skinny Mix Bituminous Seal 	Functional Class <ul style="list-style-type: none"> 1 - Interstate System 2 - Other Freeways and Expressways 3 - Principal Arterial 4 - Minor Arterial 5 - Major Collector 6 - Minor Collector 	Crash Locations <ul style="list-style-type: none"> Fatal Injury Property Damage Only Unknown Crash Type 	Mileage by Functional Class By Sheet 028-1 4 - minor Arterial 0.340 Page Total Mileage: 0.340 mi	Mileage by Town By Sheet NORTH HERO - U002-0704 0.34 of 9.34 Page Total Mileage: 0.34 mi	DISTRICT 8	TOWN NORTH HERO	Date: 12/01/19 2 of 2 TWN mileage: 9.0 to 9.34	ROUTE US-2 ETE mileage: 20.732 to 21.072
--	--	---	--	--	----------------------	---------------------------	--	---

For More Information Contact - Vermont Agency of Transportation, Policy, Planning and Intermodal Development Division - Mapping Section, 1 National Life Drive, Montpelier, VT 05633-5001 Telephone: 802-828-2600.